



Terre Du Lac NO. 3
 Situated in part of Sections 18 & 19,
 T. 37 N., R. 4 E., St. Francois County, Missouri

STATE OF MISSOURI
 COUNTY OF ST. FRANCOIS
 I, M. C. Kennon, Recorder of Deeds of said County, do hereby certify that the within instrument of writing was on the 3rd day of August, A. D. 1968, at 11 o'clock 25 minutes P.M. duly filed for record, and is now recorded in the Records of this office in Book 100 at page 55. IN WITNESS WHEREOF, I have hereunto set my hand and affixed my official seal at Farmington, Mo., this 3rd day of August, A. D. 1968.
 M. C. Kennon
 Recorder

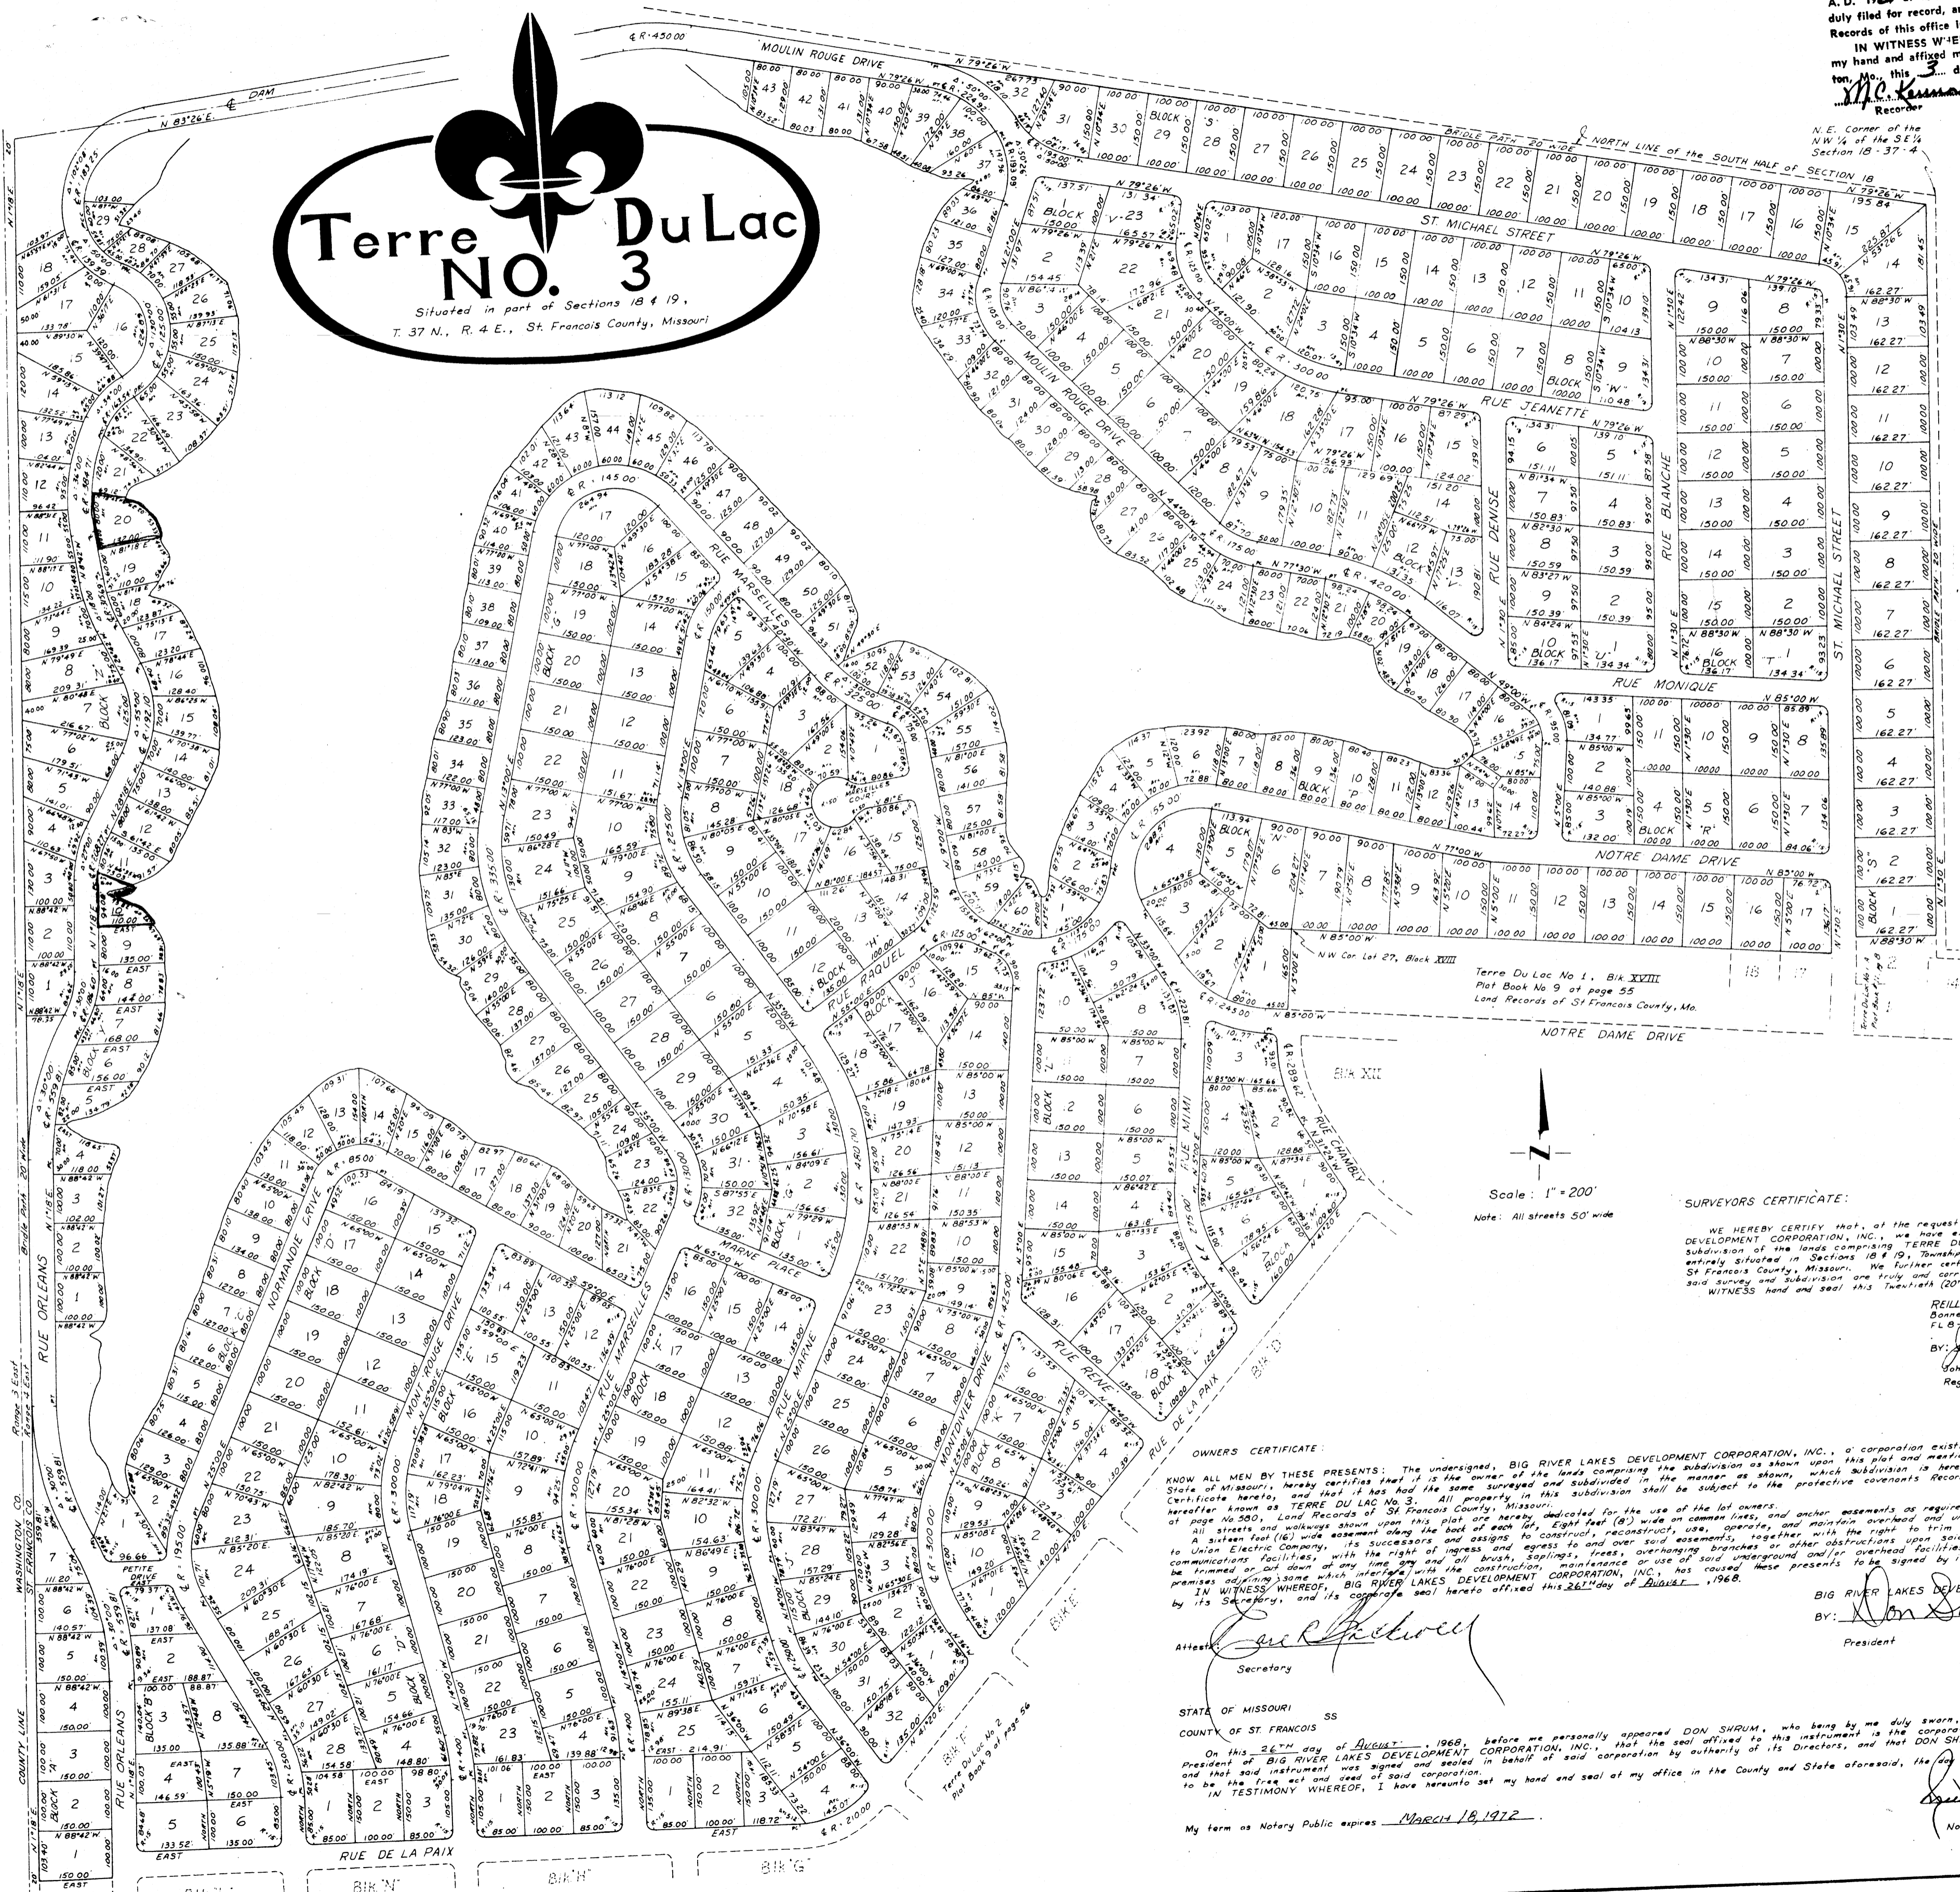

Quality Company Inc. No. 63109
 Blue Print
 6451 Chippewa St. Louis, Mo.
 Copied from original
 signed

OFFICE OF DEEDS
 M. C. KENNON
 RECORDER OF DEEDS
 ST. FRANCOIS COUNTY, MISSOURI
 1968 FEBRUARY

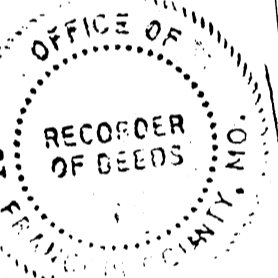

Scale: 1" = 200'
 Note: All streets 50' wide

SURVEYORS CERTIFICATE:
 WE HEREBY CERTIFY THAT, at the request of BIG RIVER LAKES DEVELOPMENT CORPORATION, INC., we have executed a survey and subdivision of the lands comprising TERRE DU LAC No. 3, being a subdivision of the lands comprising Sections 18 & 19, Township 37 North, Range 4 East, St. Francois County, Missouri. We further certify that the results of said survey and subdivision are truly and correctly shown upon this plat said survey and subdivision was made and completed on the 20th day of August, 1968.
 REILLY SURVEYING COMPANY
 Boone Grove, Missouri
 F.L.B. 3954
 John W. Reilly, L.S. 1045
 Registered Land Surveyor

OWNERS CERTIFICATE:
 KNOW ALL MEN BY THESE PRESENTS: That the undersigned, BIG RIVER LAKES DEVELOPMENT CORPORATION, INC., a corporation existing under the laws of the State of Missouri, hereby certifies that it is the owner of the lands comprising the subdivision as shown upon this plat and mentioned in the Surveyors Certificate hereto, and that it has had the same surveyed and subdivided in the manner as shown, which subdivision is hereby designated and to be known as TERRE DU LAC No. 3. All property in this subdivision shall be subject to the protective covenants recorded in Book No. 476 of the Land Records of St. Francois County, Missouri.
 All streets and walkways shown upon this plat are hereby dedicated for the use of the lot owners.
 All streets and walkways shown upon this plat are hereby dedicated for the use of the lot owners, and such easements as required, is hereby dedicated hereunto known as TERRE DU LAC No. 3. All property in this subdivision shall be subject to the protective covenants recorded in Book No. 476 of the Land Records of St. Francois County, Missouri.
 A sixteen foot (16') wide easement along the back of each lot, eight feet (8') wide on corner lots, and under easements as required, is hereby dedicated to Union Electric Company, its successors, and assigns to construct, reconstruct, use, operate, and maintain overhead and underground electric and communication facilities, with the right of ingress and egress and over said easements, together with the right to trim or cut down or cause to be trimmed or cut down all trees and shrubs, saplings, trees, overhanging branches or other obstructions upon said easements and the premises underlying same which interfere with the construction, maintenance or use of said underground and/or overhead facilities.
 IN WITNESS WHEREOF, BIG RIVER LAKES DEVELOPMENT CORPORATION, INC., has caused these presents to be signed by its President and attested by its Secretary, and its corporate seal hereto affixed this 2nd day of August, 1968.
 BIG RIVER LAKES DEVELOPMENT CORPORATION, INC.
 BY: Don Shrum
 President

Attest: *Carol Johnson*
 Secretary

STATE OF MISSOURI ss
 COUNTY OF ST. FRANCOIS ss
 On this 2nd day of August, 1968, before me personally appeared DON SHRUM, who being by me duly sworn, did say that he is the President of BIG RIVER LAKES DEVELOPMENT CORPORATION, INC., that the seal affixed to this instrument is the corporate seal of said corporation, and that said instrument was signed and sealed in behalf of said corporation by authority of its Directors, and that DON SHRUM acknowledged said instrument to be the true and correct deed of said corporation.
 IN TESTIMONY WHEREOF, I have hereunto set my hand and seal at my office in the County and State aforesaid, the 1st day of August above written.
 My term as Notary Public expires March 18, 1972.
Don Shrum
 Notary Public