


Terre Du Lac NO. 10

Sited in part of Section 17,
T. 37 N., R. 4 E., St. Francois County, Missouri

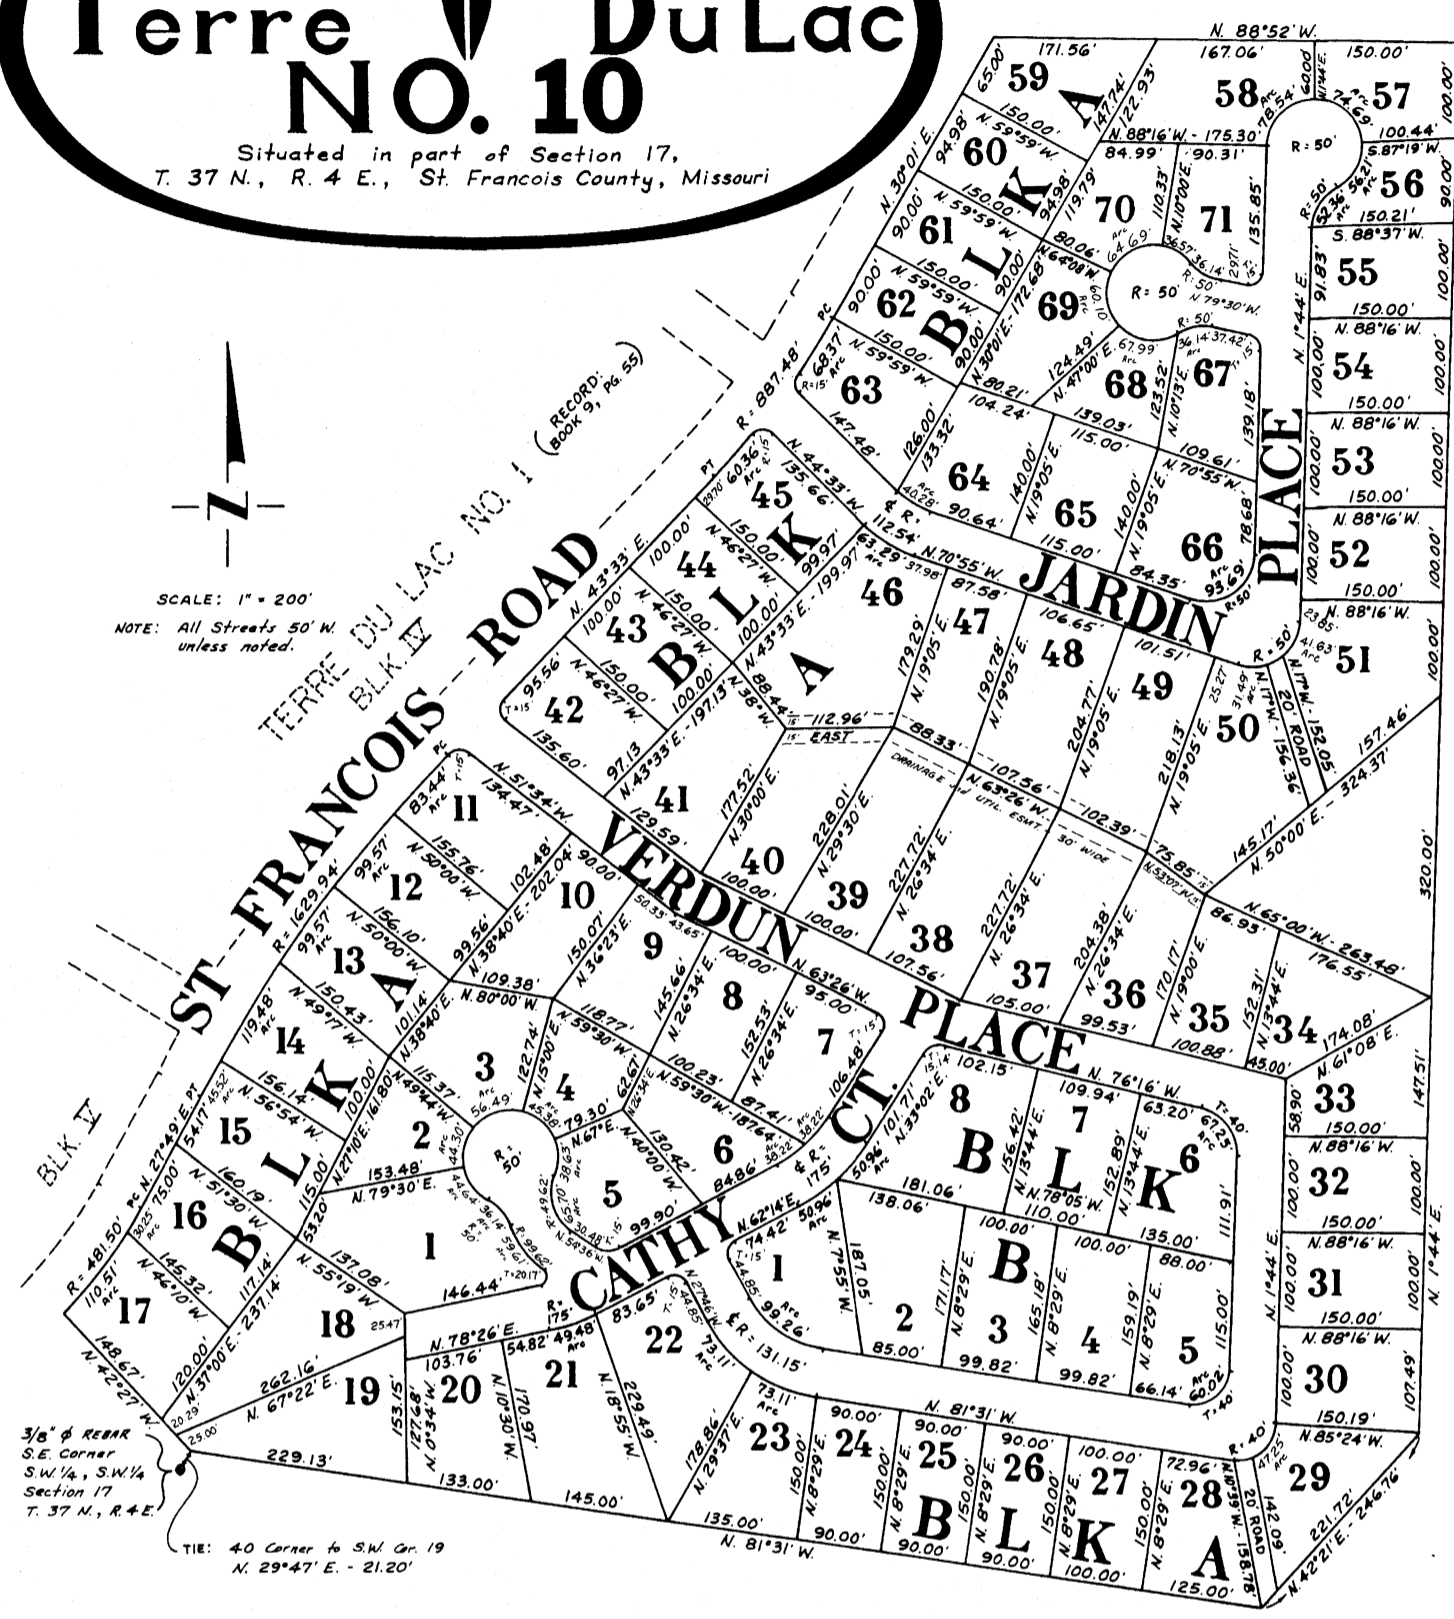

SURVEYOR'S CERTIFICATE:
I HEREBY CERTIFY that, at the request of BIG RIVER LAKES DEVELOPMENT CORPORATION, INC., I have executed a survey and subdivision of the lands comprising TERRE DU LAC NO. 10, being entirely situated in part of Section Seventeen (17) Township 37 North, Range 4 East, St. Francois County, Mo. I further certify that the results of said survey and subdivision are truly and correctly shown upon this plat.
WITNESS hand and seal this Twenty-First (21st) day of Sept., 1971.

REILLY SURVEYING COMPANY
Boone Terre, Mo. 65628
358-3954 358-2328
BY: *John W. Reilly*
John W. Reilly, L.S. 1045
Registered Land Surveyor



OWNER'S CERTIFICATE:
KNOW ALL MEN BY THESE PRESENTS: The undersigned, BIG RIVER LAKES DEVELOPMENT CORPORATION, INC., a corporation existing under the corporate laws of the State of Missouri, hereby certifies that it is the owner of the lands comprising the subdivision as shown upon this plat and mentioned in the Surveyor's Certificate hereto, and that it has had the same surveyed and subdivided in the manner as shown, which subdivision is hereby designated and to be hereinafter known as TERRE DU LAC NO. 10. All property in this subdivision shall be subject to the protective covenants recorded in Book No. 532 of page No. 145, Land Records of St. Francois County, Missouri.
All streets and walkways shown upon this plat are hereby dedicated for the use of the lot owners.
A sixteen foot (16) wide easement along the back of each lot, eight foot wide on common lines, and another easement as required, is hereby dedicated to Union Electric Company, its successors and assigns to construct, reconstruct, use, operate, and maintain overhead and underground electric and communications facilities, with the right of ingress and egress to and over said easements, together with the right to trim or cut down or cause to be trimmed or cut down at any time any and all brush, saplings, trees, overhanging branches or other obstructions upon said easements and the premises adjoining same which interfere with the construction, maintenance or use of said underground and/or overhead facilities.
IN WITNESS WHEREOF, BIG RIVER LAKES DEVELOPMENT CORPORATION, INC. has caused these presents to be signed by its President and attested by its Secretary, and its corporate seal hereto affixed this 21st day of September, 1971.
ATTEST: *William J. ...* BY: *Don ...*
Secretary President

STATE OF MISSOURI
COUNTY OF ST. FRANCOIS
On this 27th day of Oct., 1971, before me personally appeared DON SWARTZ, who being by me duly sworn, did say that he is the President of BIG RIVER LAKES DEVELOPMENT CORPORATION, INC. that the seal affixed to the instrument is the corporate seal of said corporation, and that said instrument was signed and sealed in behalf of said corporation by authority of its directors, and that DON SWARTZ acknowledged said instrument to be the free act and deed of said corporation.
IN TESTIMONY WHEREOF, I have hereunto set my hand and seal of my office in the County and State aforesaid, the day and year last above written.
My term as Notary Public expires July 3, 1973.
Susan C. Jarvis
NOTARY PUBLIC SUSAN C. JARVIS

RECORDER OF DEEDS:
FILED FOR RECORD THIS 27th day of Oct., 1971, at 10:50 o'clock A.M., RECORDED IN PLAT BOOK NO. 12 AT PAGE NO. 16.
M. L. Vernon
ST. FRANCOIS COUNTY RECORDER OF DEEDS